

# IV. 전시장 안내

## 전시장 평면도 (층별)

창업진흥원(KISED)

중소기업진흥공단-청년사관학교

인천경제산업정보테크노파크


한국의류판매협동조합연합회,

전북경제진흥원, 무역협회(울산

2)

무역협회(경기북부, 충북, 울산1)

서울산업진흥원

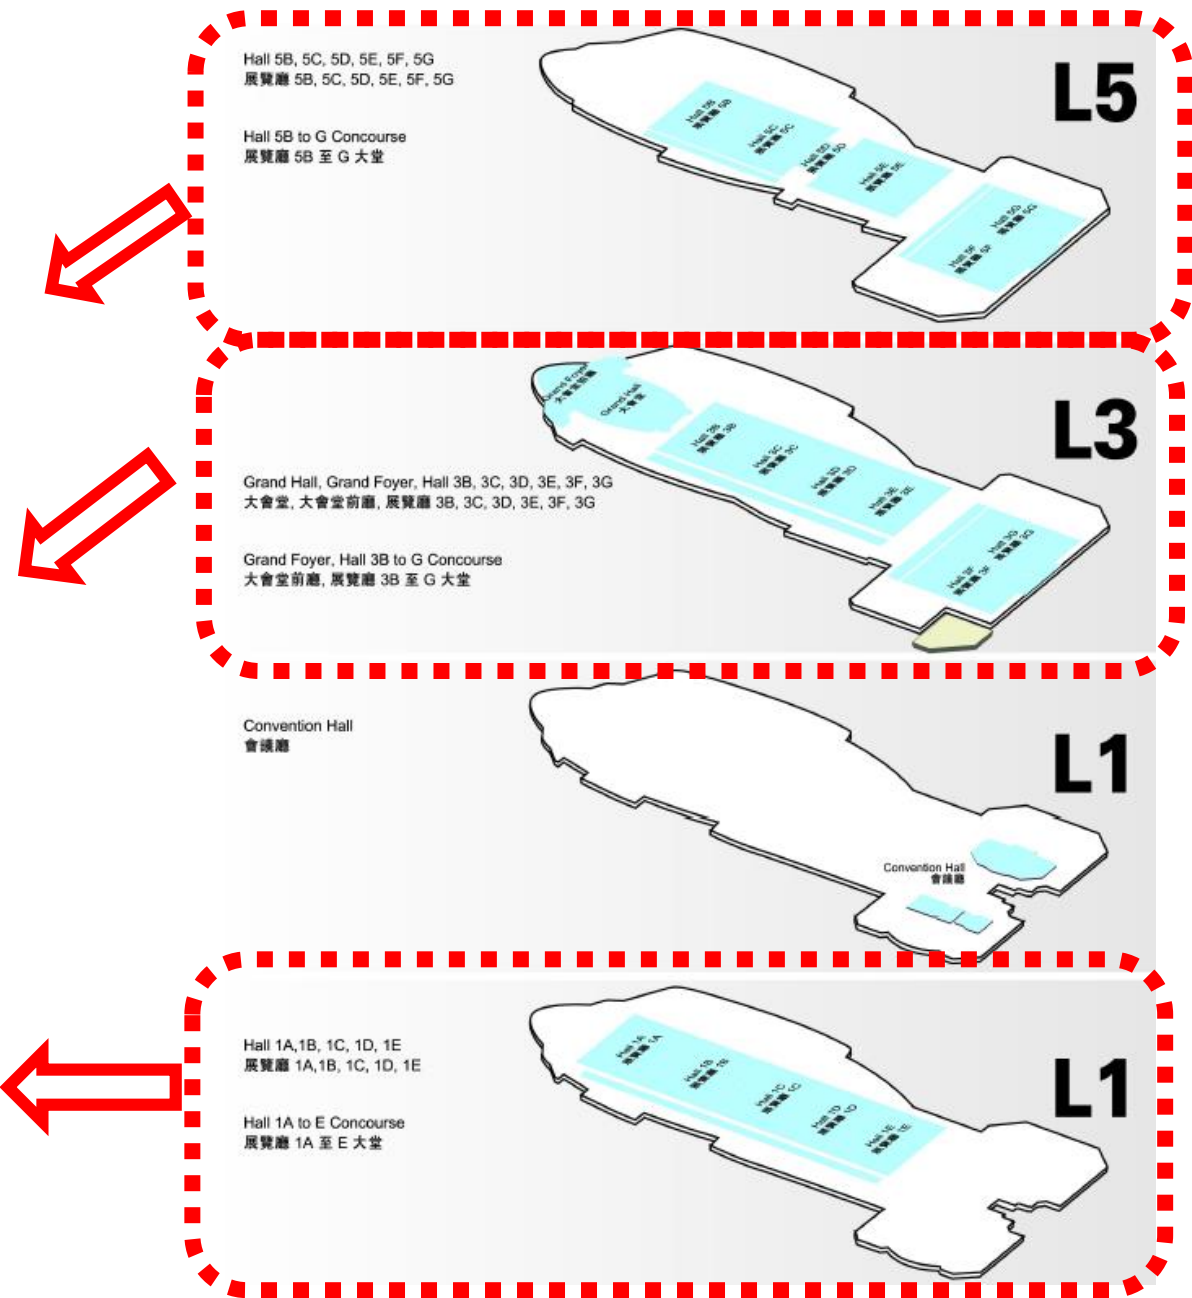



The Hall Plan is for reference only. The Show Manager reserves the right to make changes without prior notice.  
只供參考，如有需要，承辦機構有權隨時作出更改，而無須通知。

The drawing and graphic may not be reproduced in part or in whole without prior written permission of Show Manager.  
ALL RIGHTS RESERVED.  
AY 08112009 V1.0

Show Name : 2018 Mega Show Part I - Hall 5

Venue : Hong Kong Convention & Exhibition Centre

Drawing Title : Hall 5D & E Floor plan

Show Date : 20-23 Oct 2018

P.I.C. : Victoria / Kara

Designer : Paul

File: Y1.Design.Share\2018\2018\_MS1\Floor plan\CAD\2018 MS1\_Hall5\_08.dwg

Issue Date : 26 April 2018

Scale : 1:400 (A3)  
All Dimensions in mm/m

Drawing no. : Version : 1.1





New South Korea Pavilion in Mega Show 2018

Hall 3B



Hall 3C - E



The drawing and graphic may not be reproduced in part or in whole without prior written permission of Show Manager. ALL RIGHTS RESERVED.  
SY 201709 V1.0

Show Name :	2017 Mega Show Part I - Hall 3
Venue :	Hong Kong Convention & Exhibition Centre
Drawing Title :	Hall 3C - E Floor plan
Show Date :	20-23 Oct 2017



P.I.C. :	John T.
Designer :	Paul
File :	Y:\Design Show\2017\2017_M31_1\Floor plan\CA27\Hall 3-2017_M31_Hall_01.dwg
Drawing no. :	Version : 1.0



**Hall 1A-B**

**South Korea Gifts Pavilion ( total 44 booths)**



 <p><b>SEMWAY LIMITED</b> 升溢有限公司</p>	<p>The Hall Plan is for reference only. The Show Manager reserves the right to make changes without prior notice. 只供參考，如有需要，承辦機構有權隨時作出更改，而無須通知。</p>	<p>The drawing and graphic may not be reproduced in part or in whole without prior written permission of Show Manager. ALL RIGHTS RESERVED. AY 0811 2006 V1.0</p>	<p>Show Name : <b>2017 Mega Show Part I - Hall 1</b></p>	<p>P.I.C. : <b>John T.</b></p>	<p>Issue Date :</p>		
			<p>Venue : <b>Hong Kong Convention &amp; Exhibition Centre</b></p>	<p>Designer : <b>Paul</b></p>	<p>Scale : <b>1:500 (A3)</b> All Dimensions in mm/m</p>		
			<p>Drawing Title : <b>Hall 1A - B Floor plan</b></p>	<p>Show Date : <b>20-23 Oct 2017</b></p>	<p>File : Y:\Design\Share\2017\2017 MS1\Floor plan\CAD\2017 MS1_Hall1_01.dwg</p>	<p>Drawing no. :</p>	<p>Version : <b>1.0</b></p>
			 <p><b>MEGA SHOW PART 1</b> 2017 OCT 20-23, 2017 HONG KONG CONVENTION &amp; EXHIBITION CENTRE, HONG KONG</p>				